

840		<b>PROFILE</b>
835		<b>SURVEYED</b>
830		<b>PLOTTED</b>
825		<b>GRADES CHECKED</b>
820		<b>B. M.S. NOTED</b>
815		<b>STRUCTURE NOTATIONS CH. K.O.</b>

PLAN	SHAPED	PLOTTED	ALIGNMENT CHECKED	DATE
NOTE BOOK				

Bench Mark - Chiselled "D" on top of Curb approx. center of N.E. curb return Inter. Elizabeth & Elizabeth. elev. 880.25 FB 252/36

## GENERAL NOTES

- 1.- If the subdivider desires to reduce requirements on imported base material, additional soil tests may be taken at the subdividers expense after streets are prepared to rough grade. Subdivider will contact the Inspection Division, City of Riverside, before making tests.—The City of Riverside will make a test of base material in place. Before paving can be installed results of this test must indicate that the base material is satisfactory to the City of Riverside.
  - 2.- Construction to be in accordance with standards & Specifications No. 460 of the City of Riverside, Dep't. of Public Works.

Received Elli L. Bunting Date 9-28-60  
Postage  
RX & RECREATION DEPT.


**ALBERT A. WEBB ASSOCIATES**  
**CIVIL ENGINEERS • RIVERSIDE, CALIFORNIA**

# Y OF RIVERSIDE, CALIFORNIA

## ARTMENT OF PUBLIC WORKS

TREELINE PROFILE  
ELIZABETH STREET  
MAGNOLIA CENTER TRACT

REVISION		
MARK	DATE	DESCRIPTION
<p style="text-align: center;"><b>CITY OF RIVERSIDE, CALIFORNIA</b>  <b>DEPARTMENT OF PUBLIC WORKS</b></p> <p style="text-align: center;"><b><u>STREET PLAN &amp; PROFILE</u></b></p> <p style="text-align: center;"><b><u>ELIZABETH STREET</u></b></p> <p style="text-align: center;"><b><u>MAGNOLIA CENTER TRACT</u></b></p>		
DATE	SCALE Horiz. 1" = 50' Vert. 1" = 5'	
DRAWN	W.D. 60-192	
CHECKED	P.E. 350/35	
APPROVED BY <i>R.D. Smith</i> DIRECTOR OF PUBLIC WORKS		NO. R-415
DATE 10-3-60		SHEET / 89 /

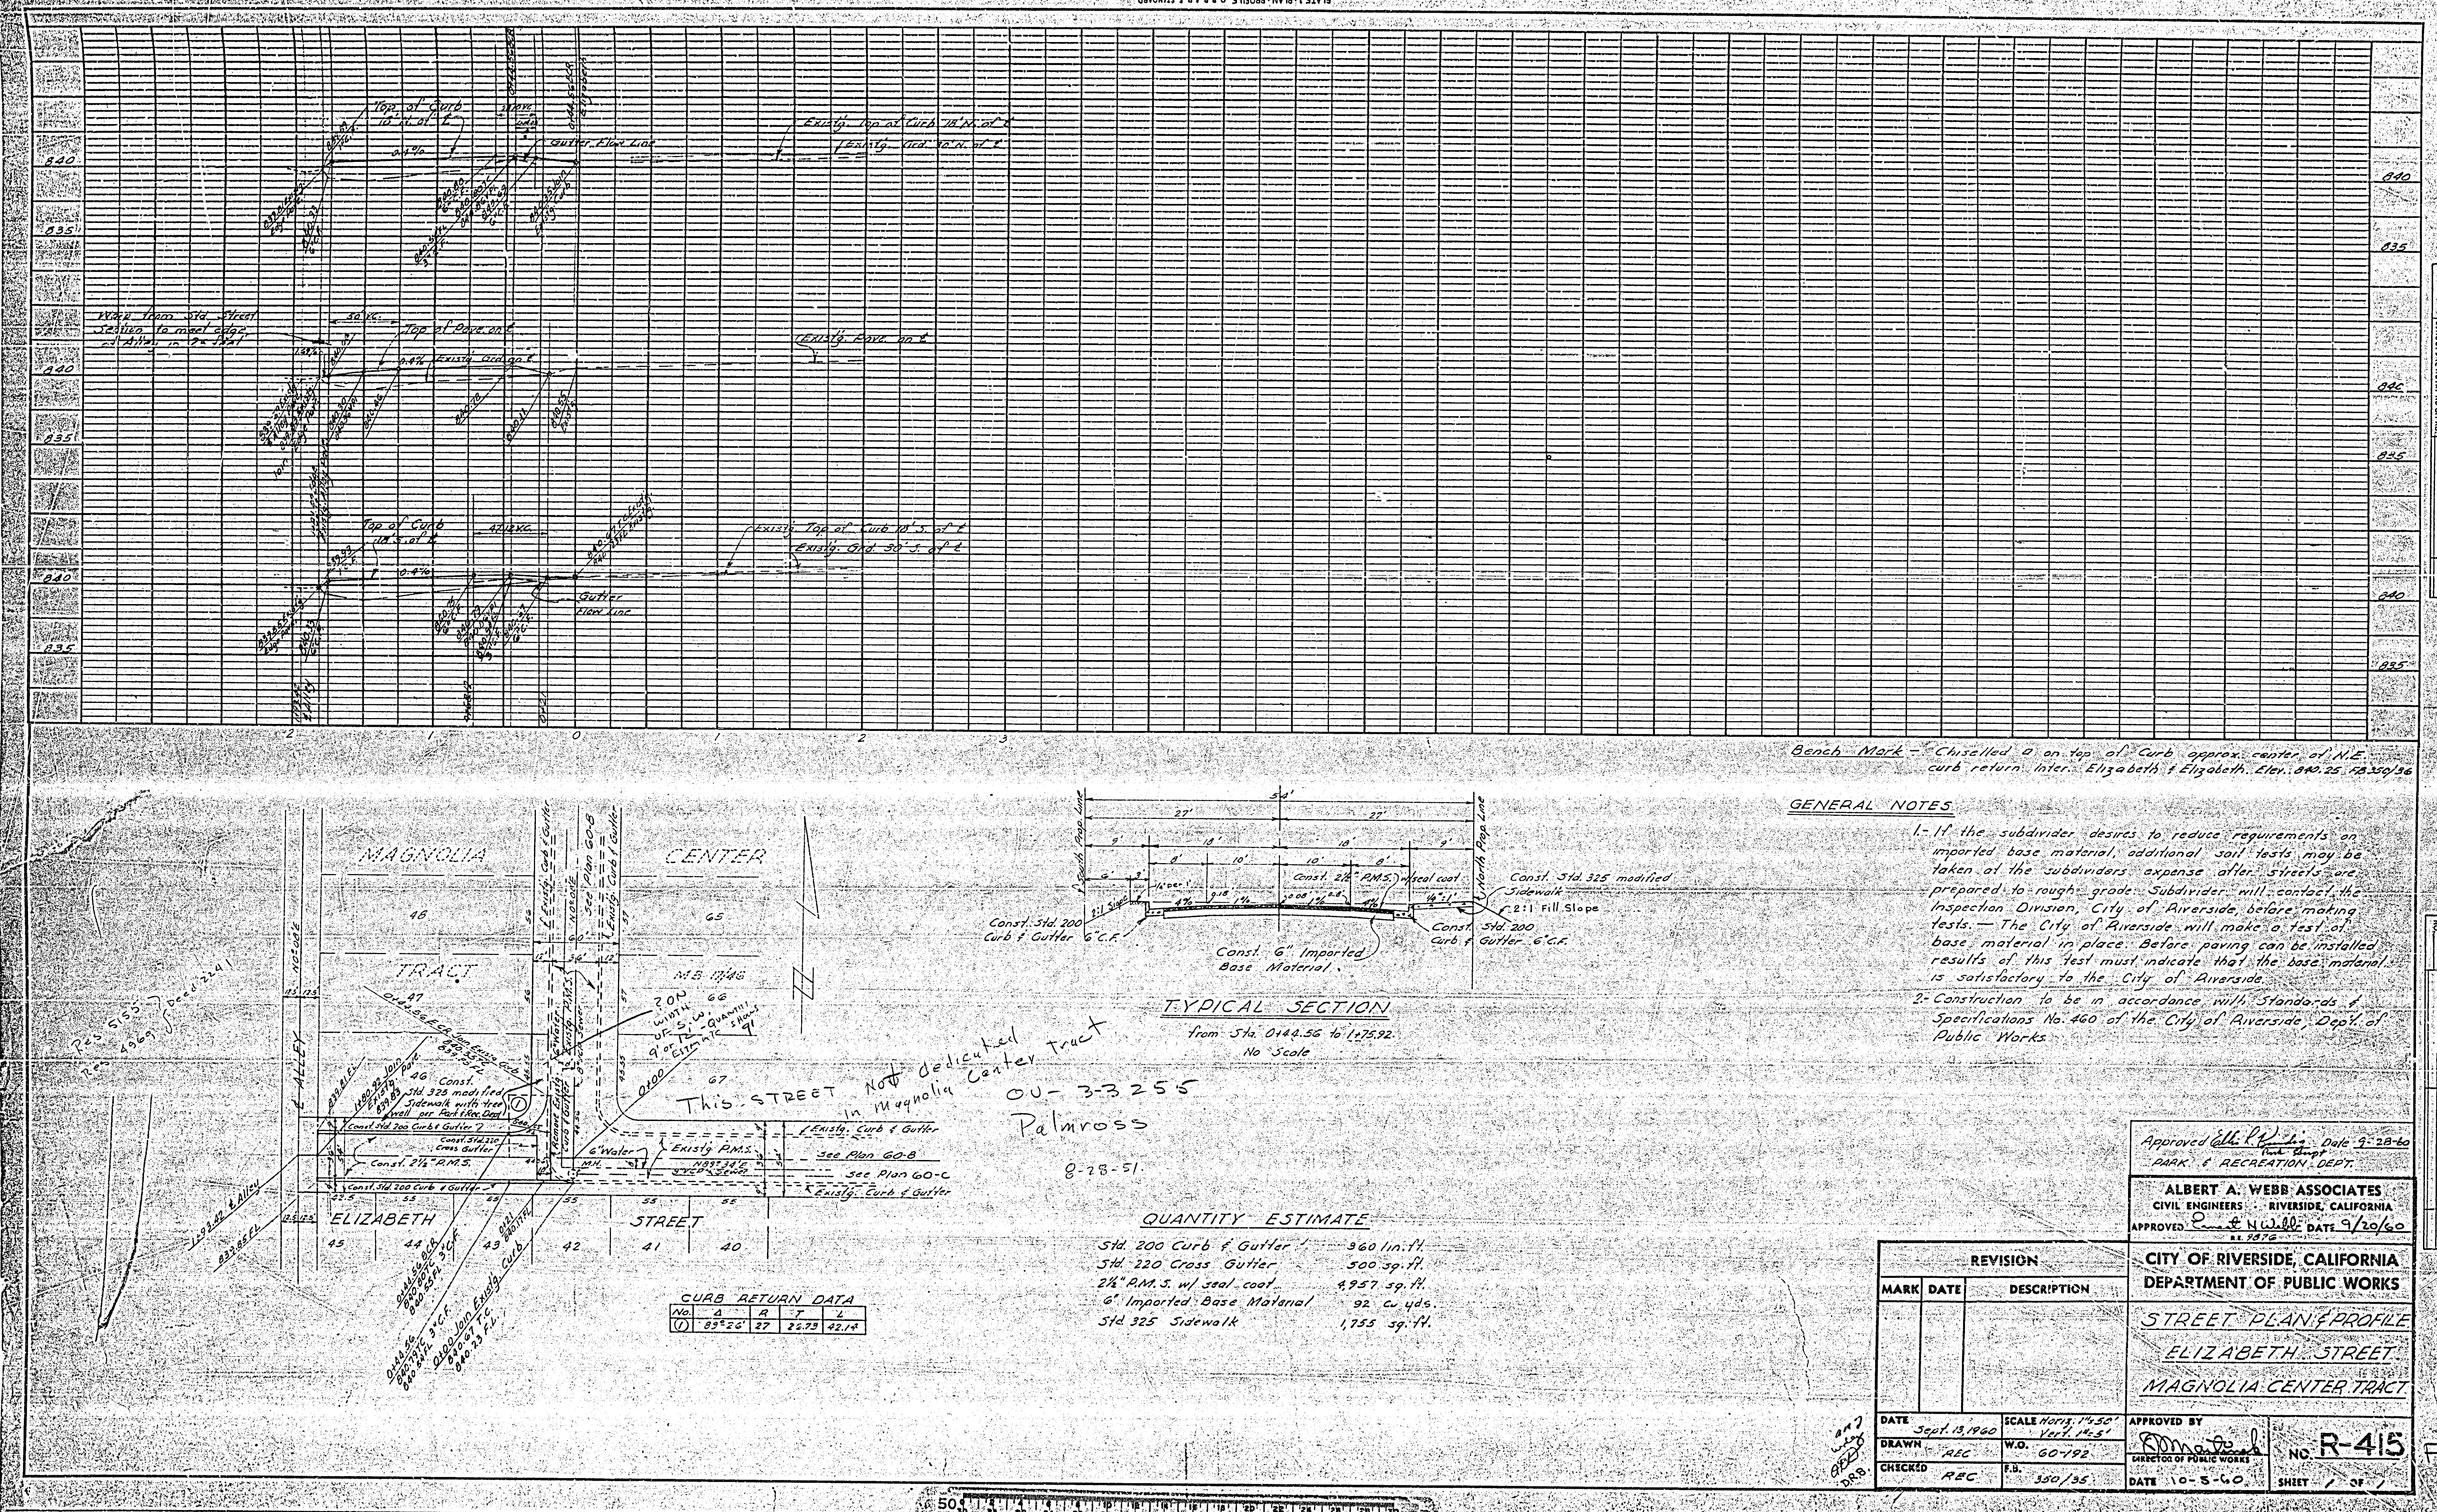

Org. No. GC-192A